


# JUNCTION NINE



#01-32


Note: "The plans are prepared for the sole purpose of facilitating maintenance and/ or renovation works. On site verifications are required before carrying out maintenance and/ or renovation works."


## ACMV Layout Plan

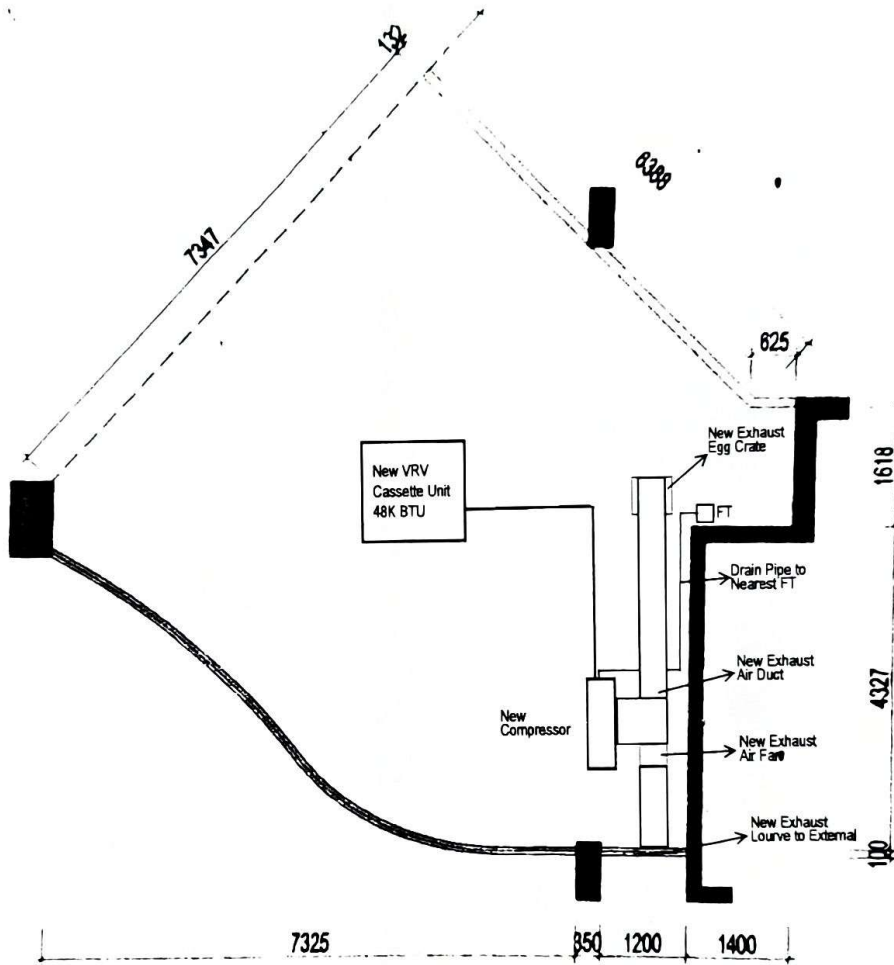

### LEGEND:

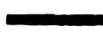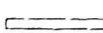
-  Structure Wall/ Column
-  Non-Structure Wall/ Column

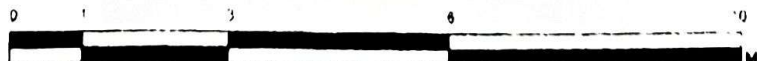

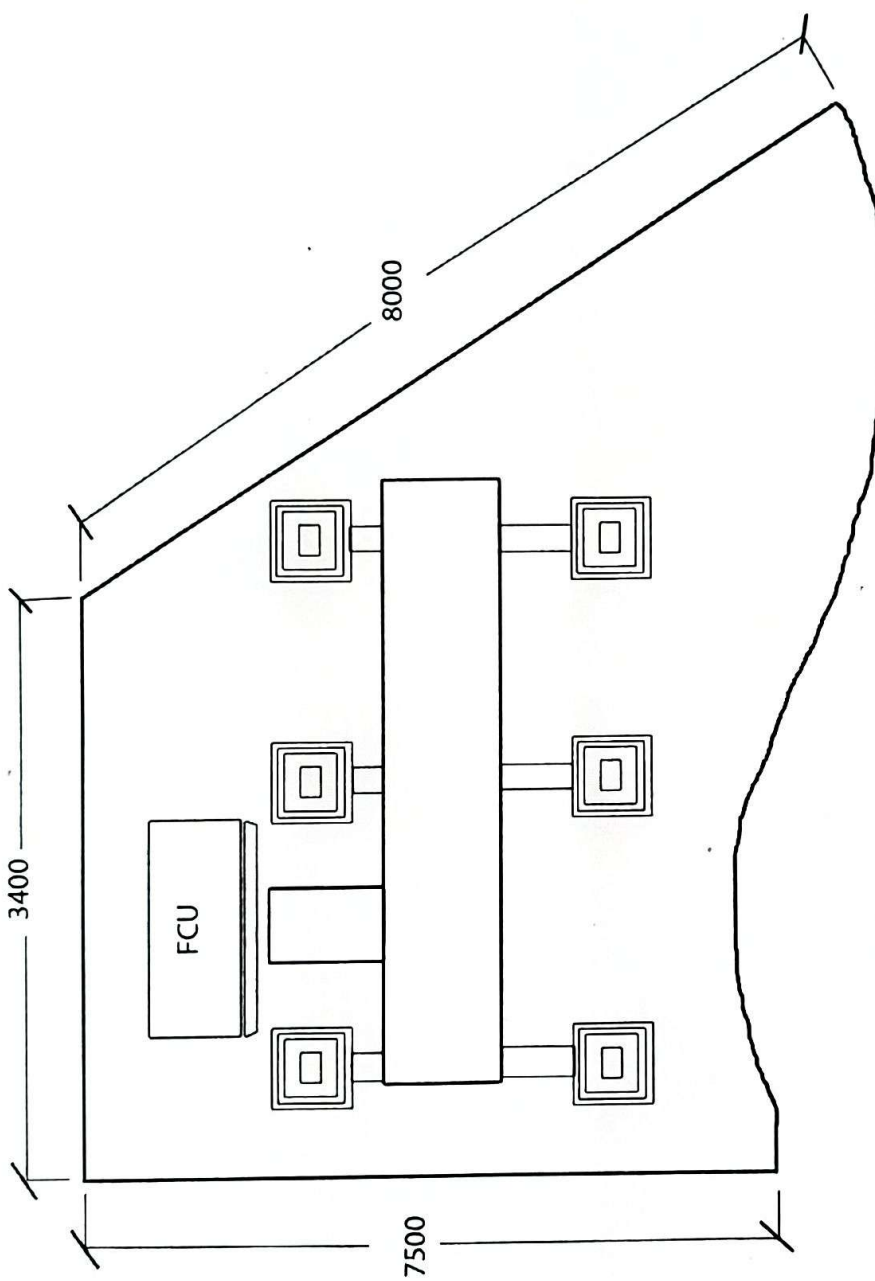

DATE:	DRAWN BY:
ACMV Layout Plan	CHECKED BY:
SCALE: N.T.S	PROJECT: Junction 9 Shopping Mall #01-32

#01-32

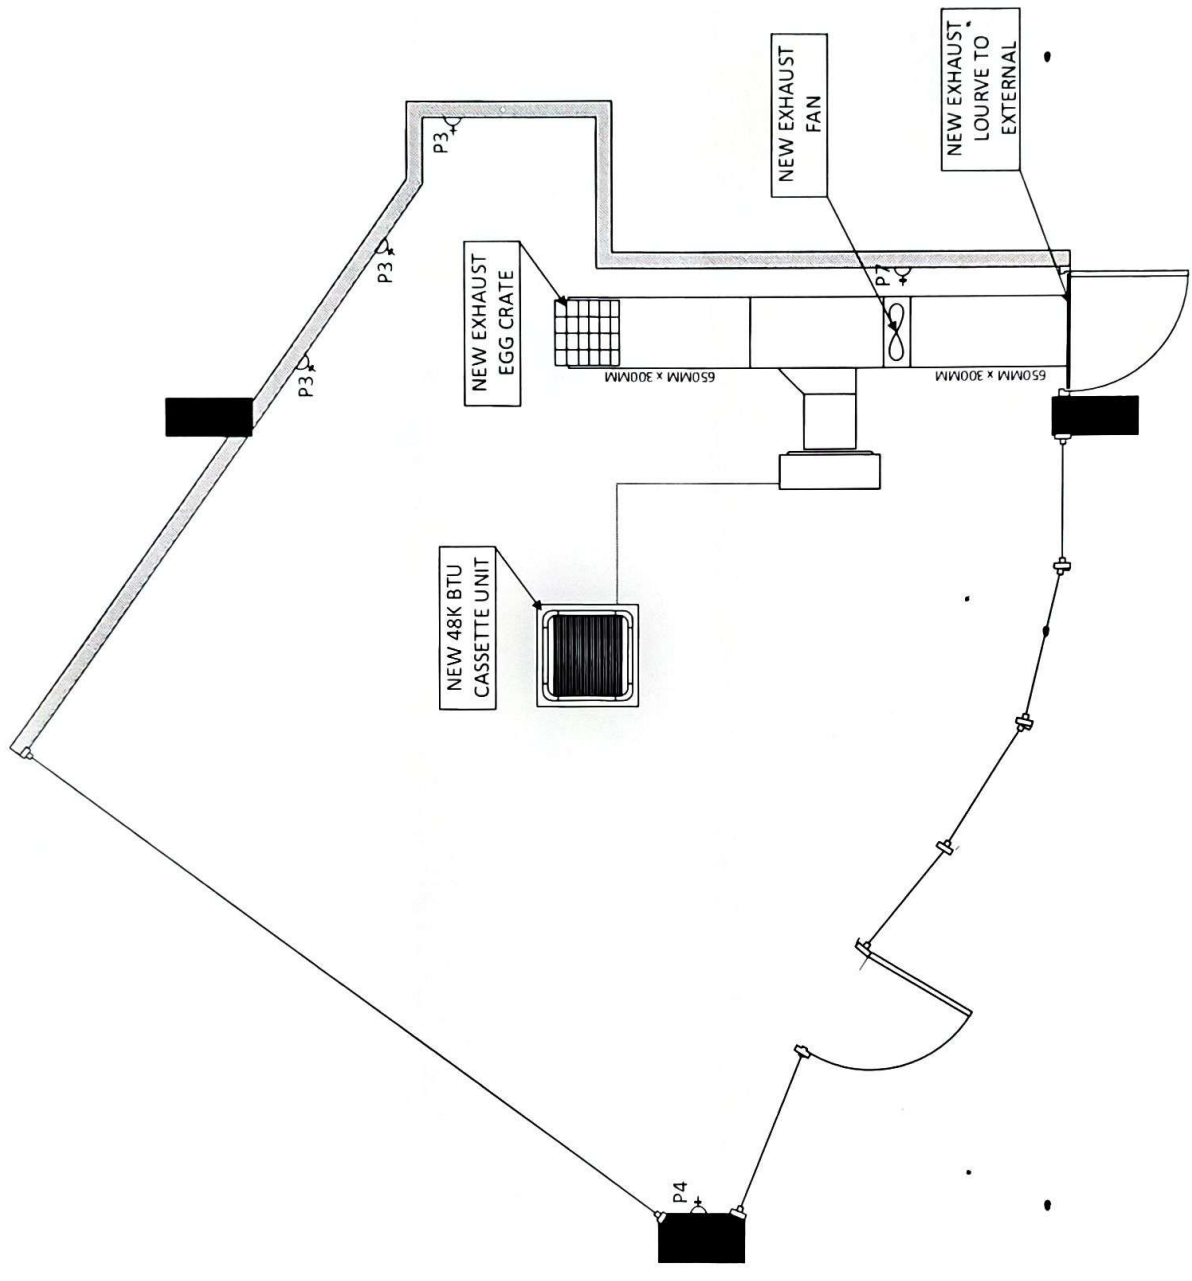

**CONTRACTOR:**  
DECON PTE LTD  
51 BUKIT BATOK CRESCENT  
#05-22, UNITY CENTRE  
SINGAPORE 658077

**PROJECT TITLE:**  
ASA TO EXISTING ACMV SYSTEM AT #01-32, JUNCTION NINE  
**DRAWING TITLE:**  
NEW ACMV & EXISTING ELECTRICAL LAYOUT PLAN


SIZE	DATE DRAWN	DWG NO	REV
A3			
SCALE	1:50	SHEET	1 OF 1

# JUNCTION NINE


 




#01-32

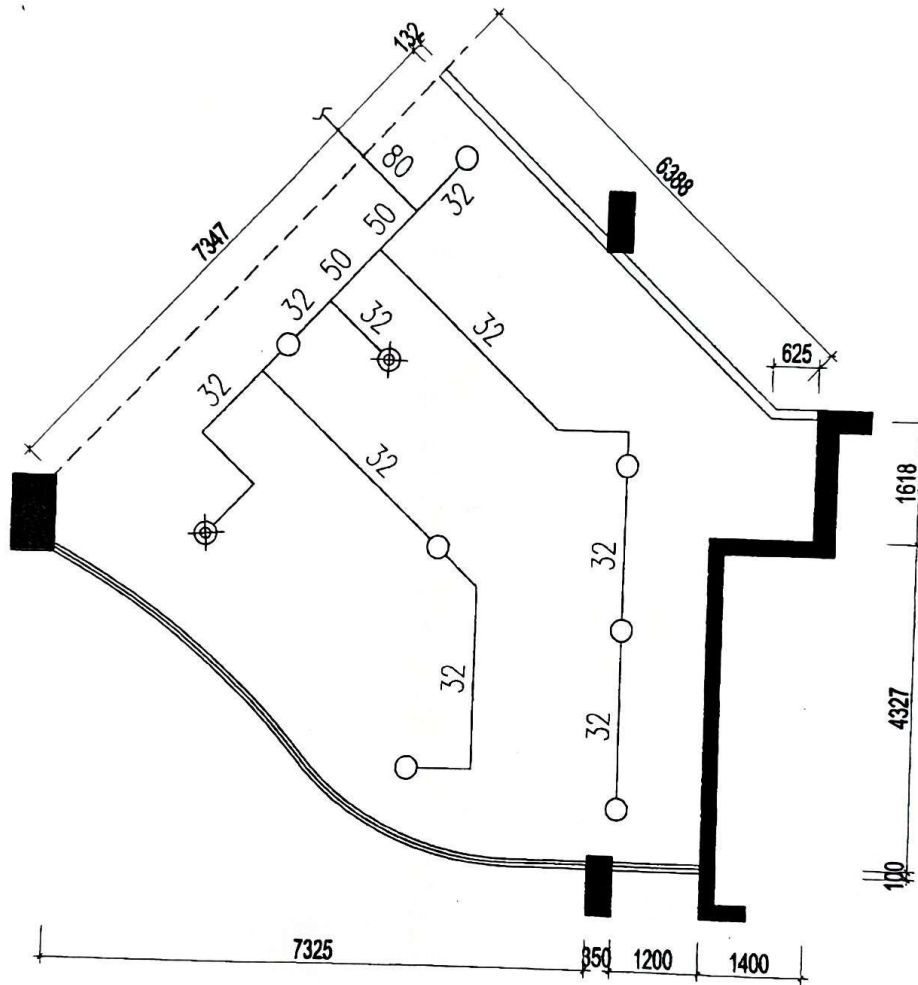Note: " The plans are prepared for the sole purpose of facilitating maintenance and/ or renovation works. On site verifications are required before carrying out maintenance and/ or renovation works."

## SPRINKLER LAYOUT PLAN



### LEGEND:

-  Structure Wall/ Column
-  Non-Structure Wall/ Column
-  Kitchen Area
-  Fire Extinguisher
-  Upright Sprinkler Point
-  Sprinkler Point Under Duct/Beam/FCU

